



Landscape design in
collaboration with
Bryan Jones
OALA, CSLA, LEED AP
Landscape Architect & Design
Consultant
Toronto, ON
+416 318 7307

EDWIN ROWSE
Architecture Inc.

26 Wayland Avenue,
Toronto, ON M4E 3C7
Cell 416 579-9947



Stone 01
Decorative Column Panel



Stone 02
Figurative Wall Panel



Stone 03
Roundel with Shield



Stone 04
Scroll Capstones



Stone 05
Shield with Ball



Stone 06
Scroll Bracket



Stone 07
Lion Pavilion Stone



Stone 08
Cornice Capstone




Stone 09
Decorative Wall Stone



Stone 10
Rosette Wall Stone



Stone 11
Decorated Lintel Stone

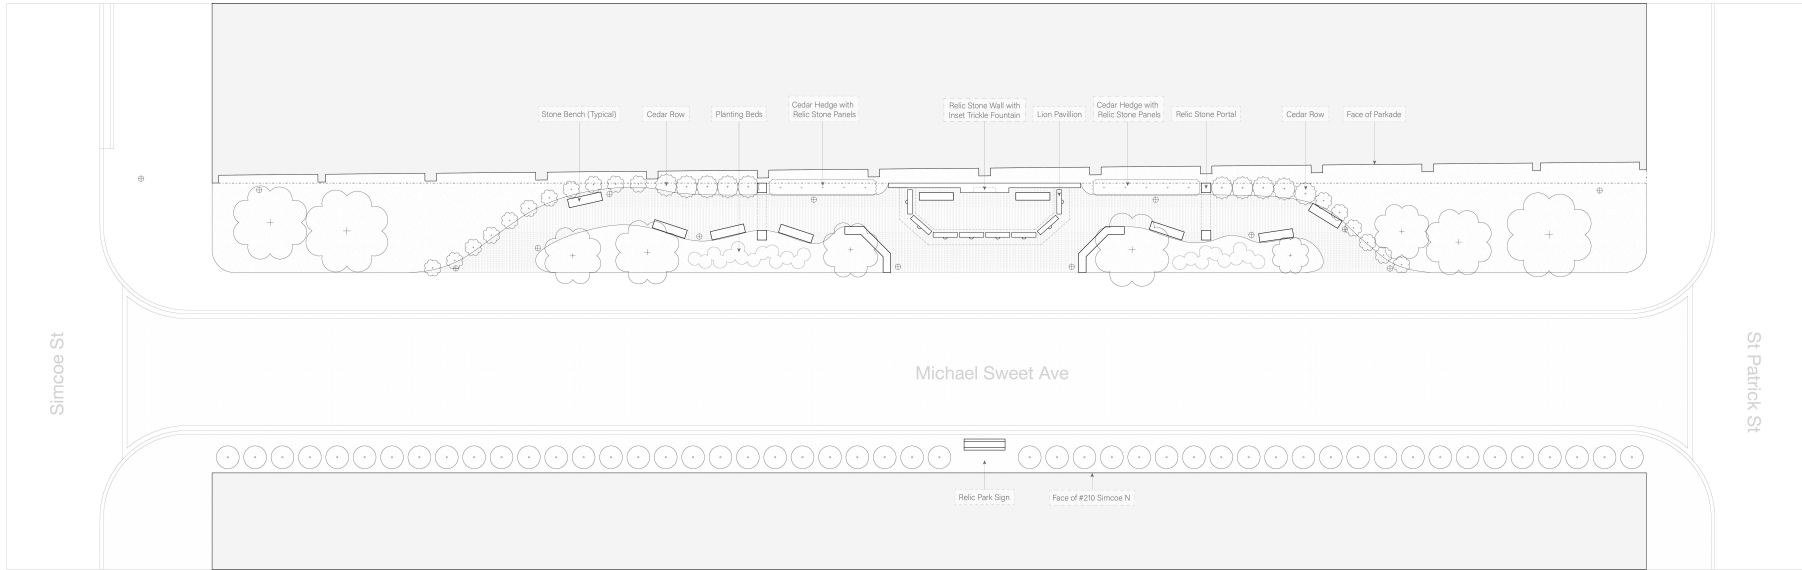

DATE: 10/15/2014
 PROJECT: MICHAEL SWEET AVENUE BOULEVARD
 DRAWING: LANDSCAPE PLAN
 SCALE: 1/8" = 1'-0"

- 1.00 SITE PLAN
- 1.01 SITE PLAN
DATE: 10/15/2014
 PROJECT: MICHAEL SWEET AVENUE BOULEVARD
 DRAWING: LANDSCAPE PLAN
 SCALE: 1/8" = 1'-0"

Landscape design in collaboration with
 Bryan Jones
 OALA, CRA, LEED AP
 Landscape Architect & Designer
 Toronto, ON
 +1 416 518 7287

EDWIN ROWSE
 Architecture Inc.


26 Wychwood Avenue
 Toronto, ON M6E 3C7
 Cell: 416-579-9917



DATE: 10/15/2014
 PROJECT: MICHAEL SWEET AVENUE BOULEVARD
 DRAWING: LANDSCAPE PLAN
 SCALE: 1/8" = 1'-0"

DATE: 10/15/2014
 PROJECT: MICHAEL SWEET AVENUE BOULEVARD
 DRAWING: LANDSCAPE PLAN
 SCALE: 1/8" = 1'-0"

DATE: 10/15/2014
 PROJECT: MICHAEL SWEET AVENUE BOULEVARD
 DRAWING: LANDSCAPE PLAN
 SCALE: 1/8" = 1'-0"

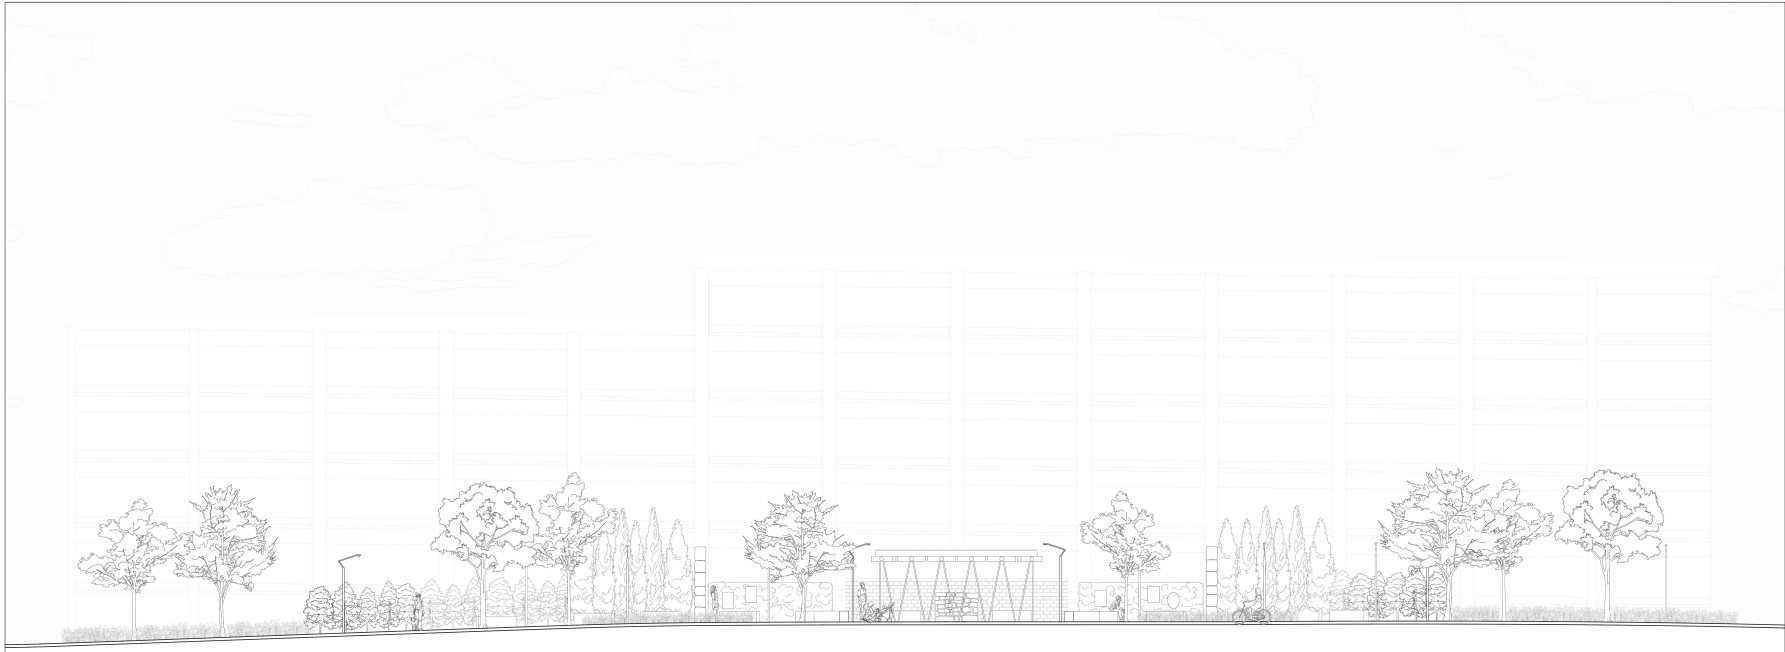

This drawing is the property of Michael Sweet Architecture Inc. and is not to be reproduced, copied, or used in any way without the written consent of Michael Sweet Architecture Inc. All rights reserved.

Landscape design in collaboration with
 Bryan Jones
 OMA, CSLA, LEED AP
 Landscape Architect & Design Consultant
 Toronto, ON
 +1 416 318 7337

EDWIN ROWSE
 Architecture Inc.

30 Weyland Avenue
 Toronto, ON M4E 3C7
 Cell 416 579-9947



Project:	Public Library Park
Address:	100 Dundas Street West, Toronto, ON M5G 1L5
Date:	2014-08-15
Client:	City of Toronto
Scale:	1:100
Drawn by:	Michael Sweet
Checked by:	Michael Sweet
Project No.:	14-001
Revision:	01
Author:	Michael Sweet Avenue Boulevard